



**SECTION A-A  
RUMSON ROAD**  
NOT TO SCALE

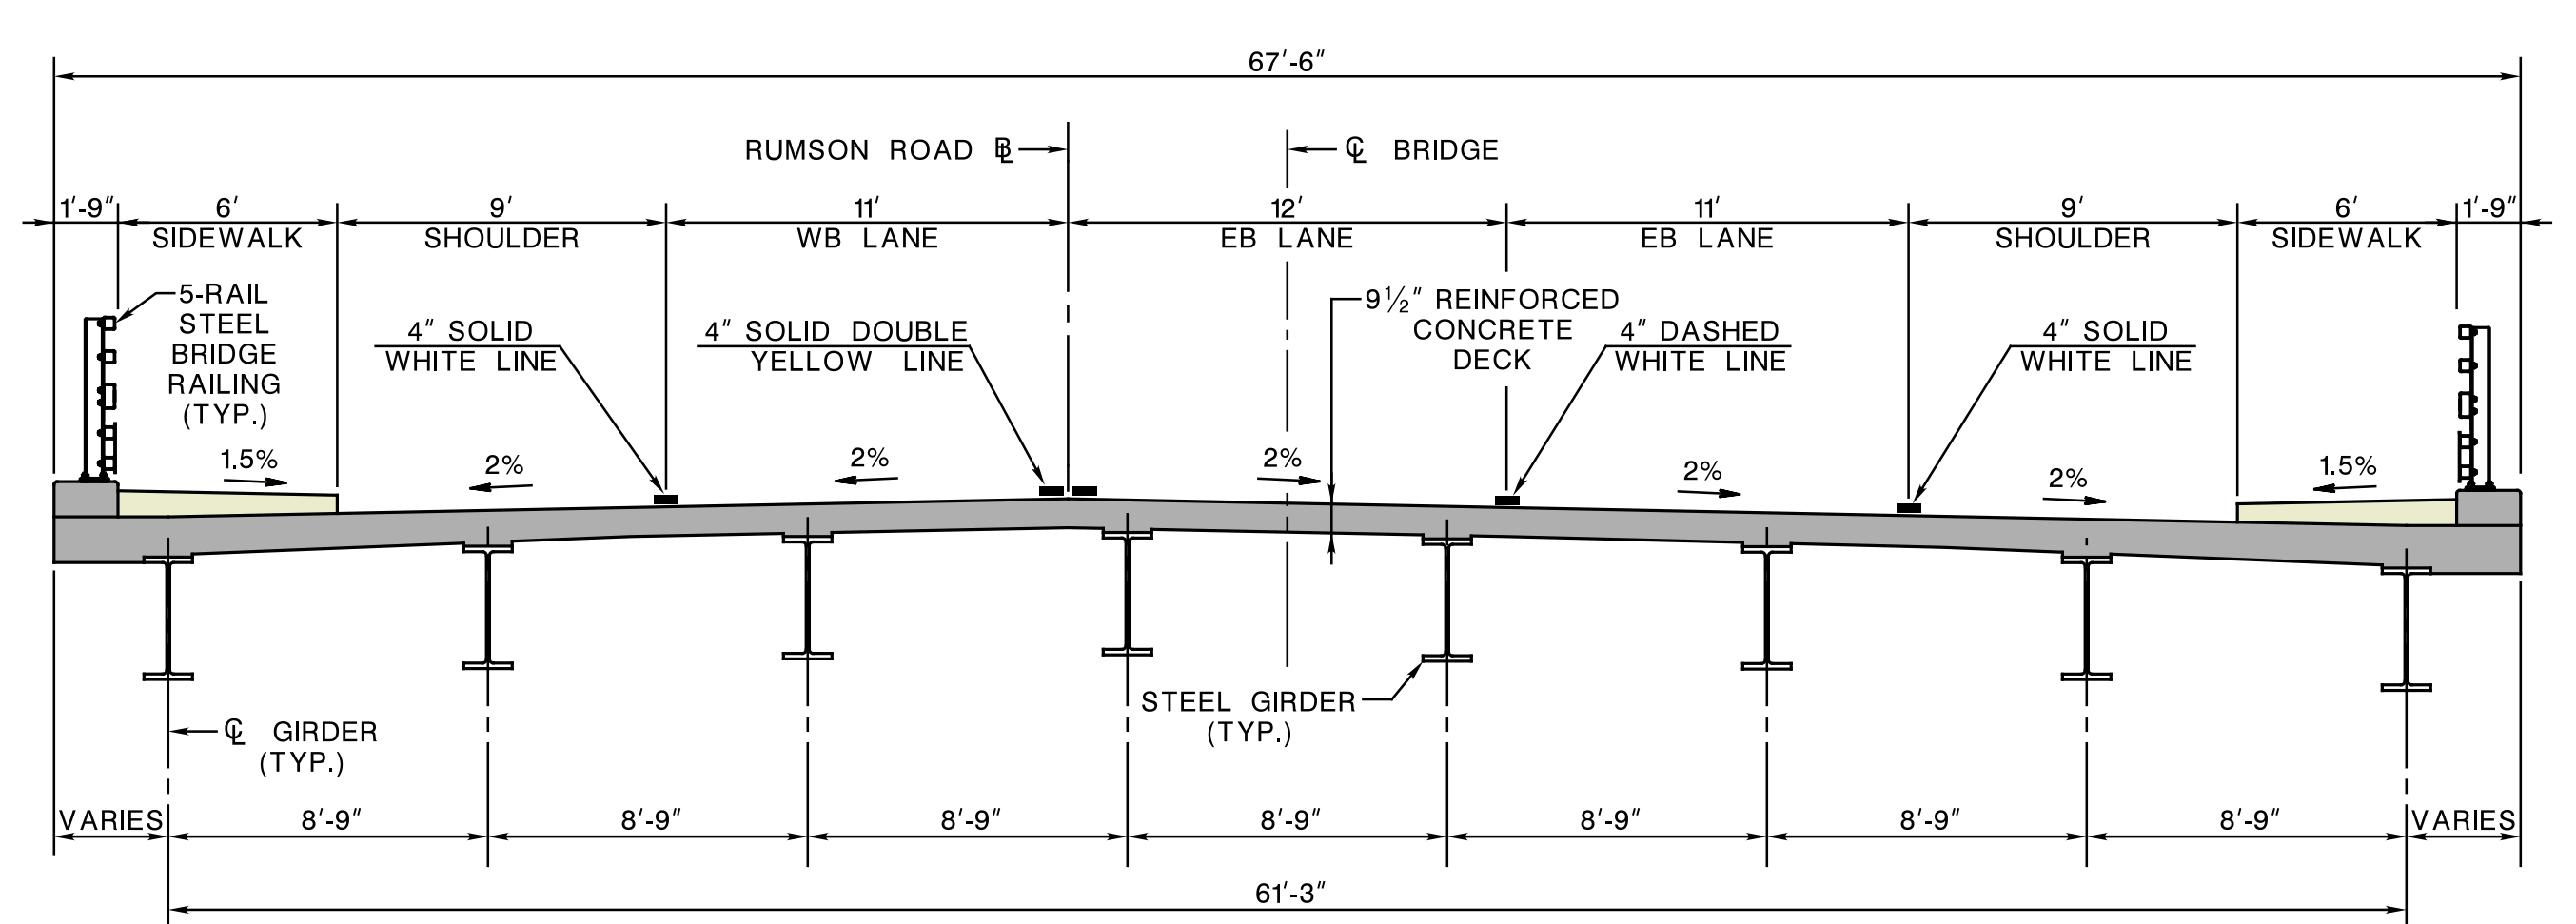

**SECTION B-B  
RUMSON ROAD (BRIDGE S-32)**  
NOT TO SCALE

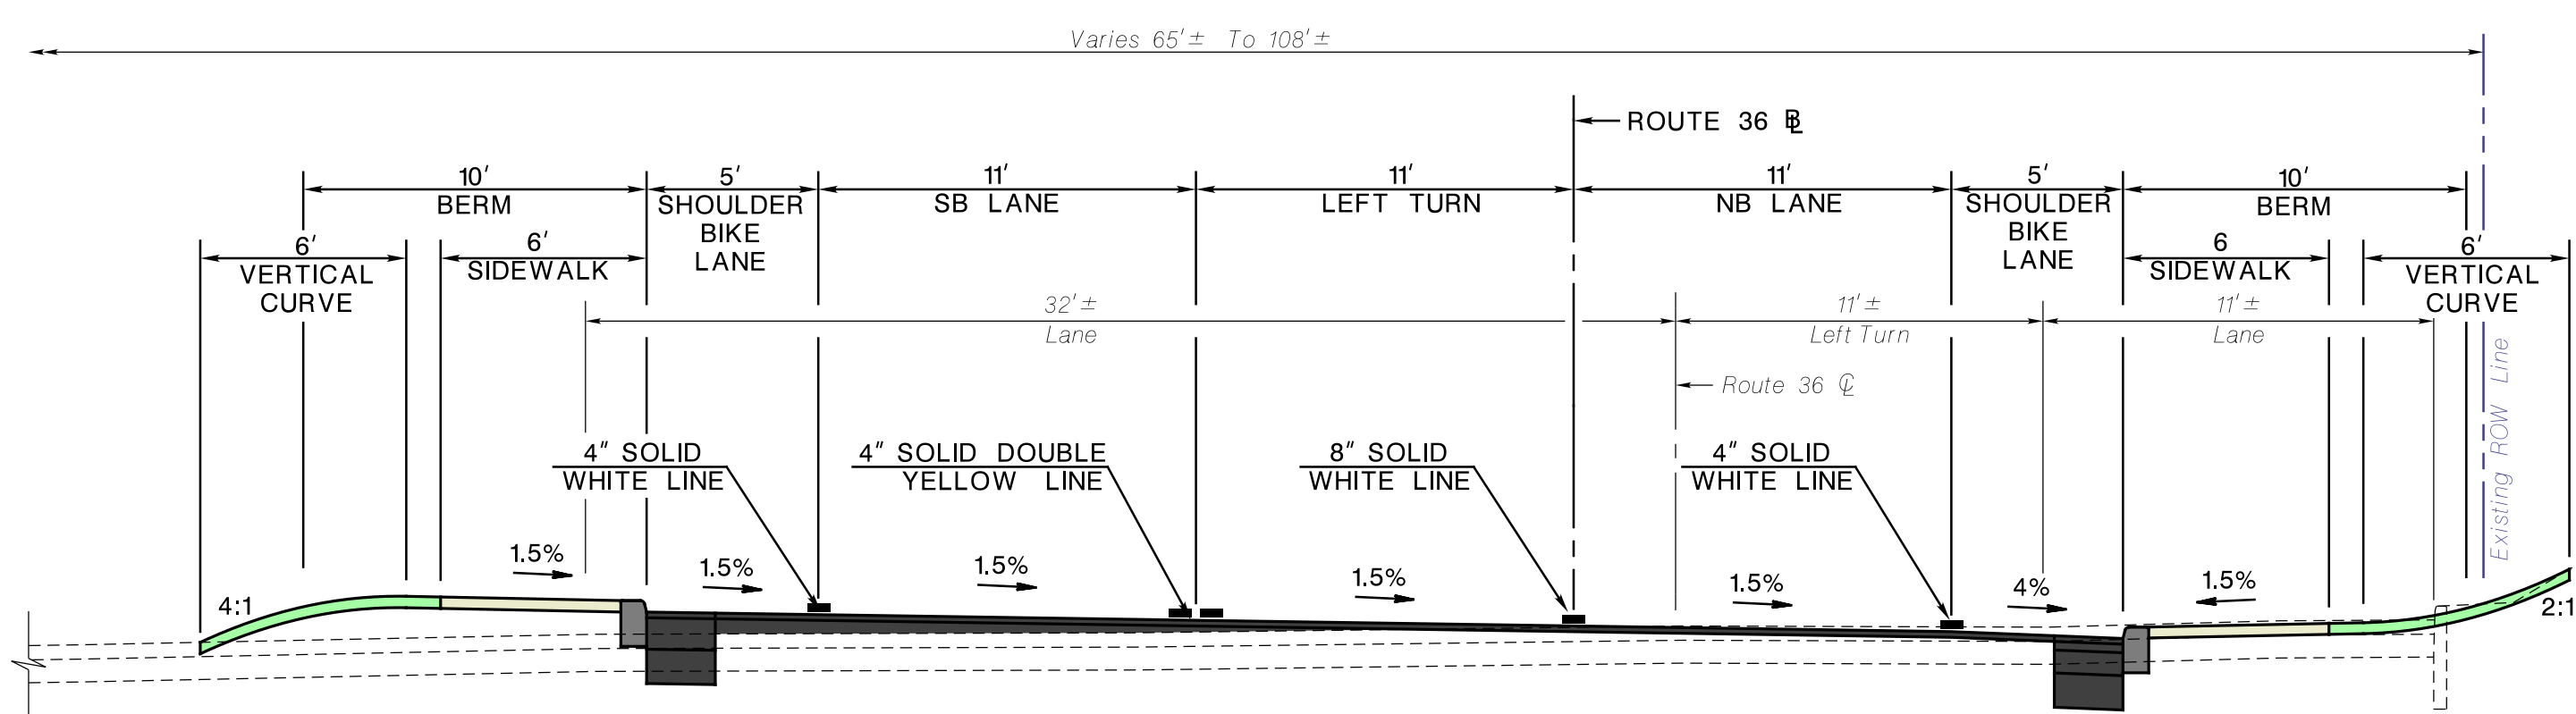

**SECTION C-C  
ROUTE 36**  
NOT TO SCALE

**LEGEND**

PROPOSED PAVEMENT	CONCRETE
PROPOSED BRIDGE / MOVABLE	WATER BODIES
PROPOSED RETAINING WALL	LANDSCAPING
PROPOSED PARKING PAVEMENT	PROPOSED RIGHT-OF-WAY
PROPOSED DRIVEWAY	EXISTING RIGHT-OF-WAY / PROPERTY
PROPOSED SIDEWALK	SCALE: 1"=40'

OCTOBER, 2021



**REPLACEMENT OF BRIDGE S-32 ON C.R. 520  
(RUMSON ROAD) over THE SHREWSBURY RIVER**