



**SECTION A-A
RUMSON ROAD**
NOT TO SCALE

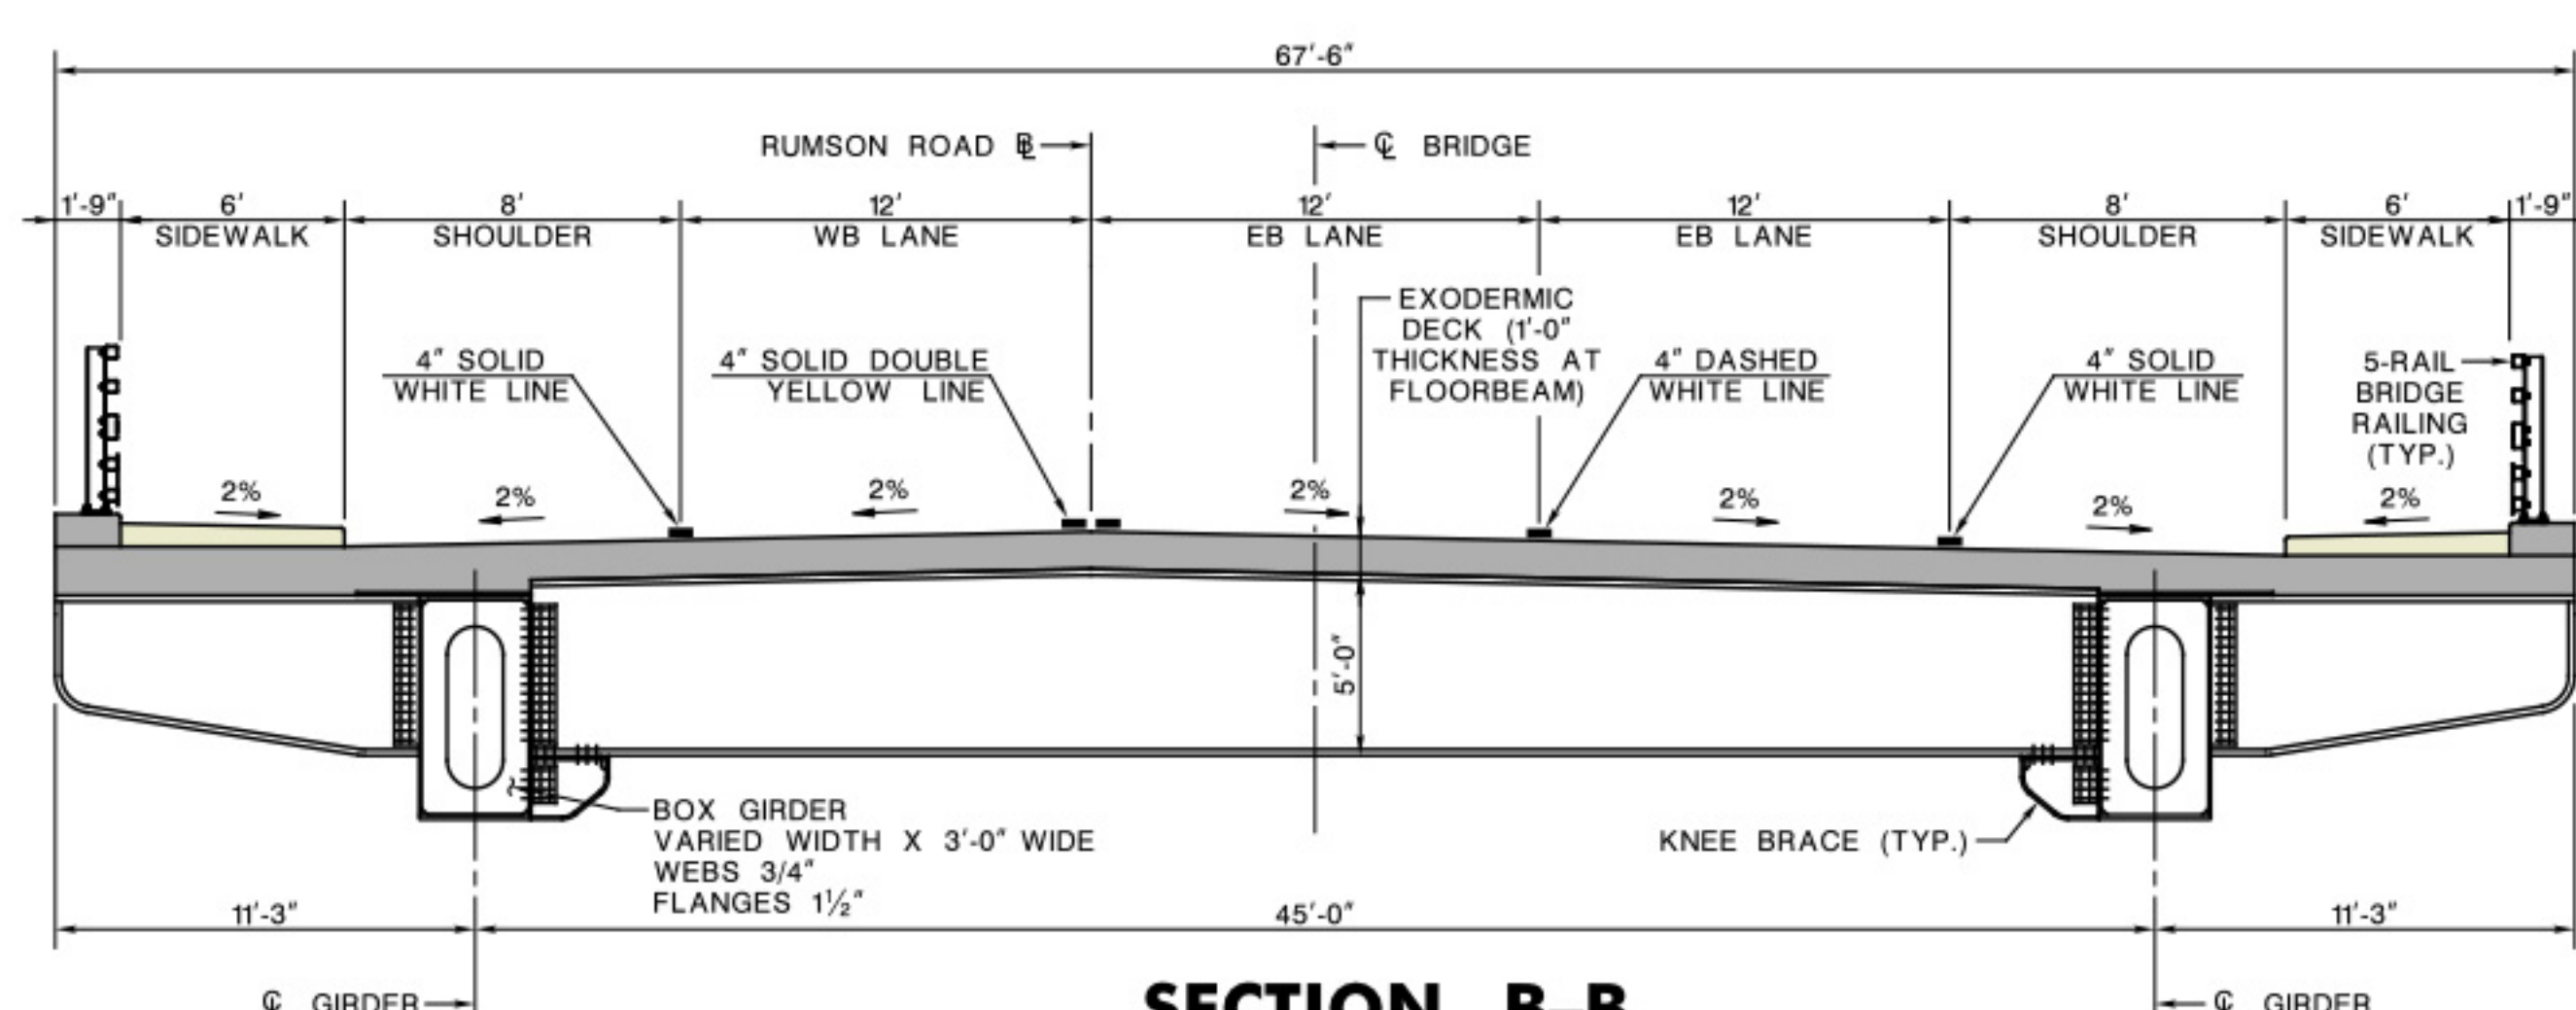

**SECTION B-B
RUMSON ROAD (BRIDGE S-32)**
NOT TO SCALE

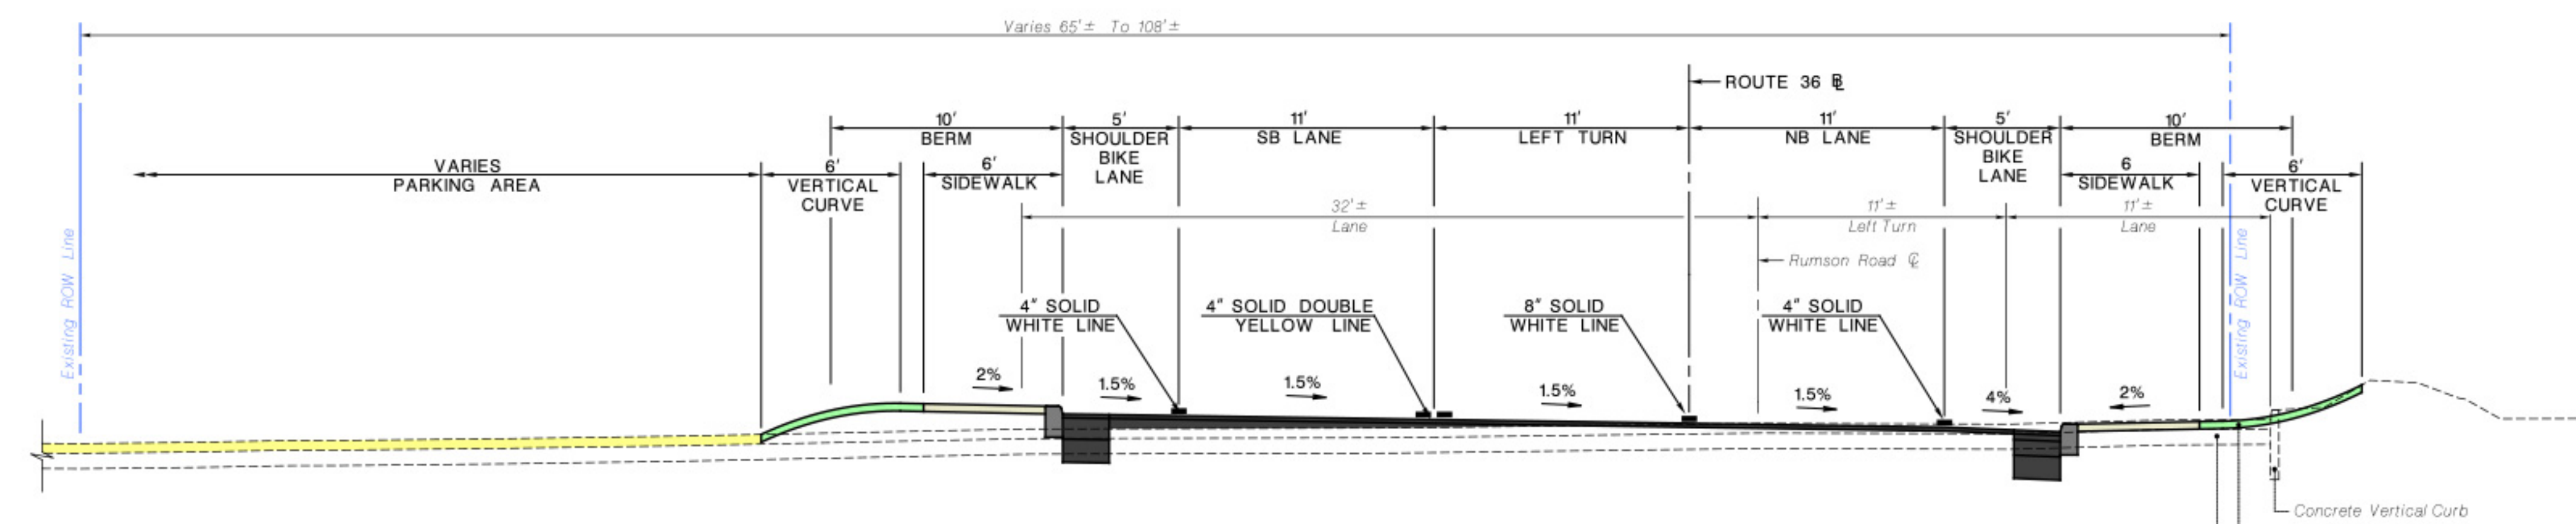

**SECTION C-C
ROUTE 36**
NOT TO SCALE

PROPERTY IMPACT TABLE

BLOCK	LOT	RIGHT OF WAY ACQUISITION	PERMANENT EASEMENT	TEMPORARY EASEMENT
104	1	X	X	
	8			X
	9			X
134	10			X
	11			X
	12			X
142	102			X
17	5	X		
18	2	X	X	
23	2			X
	3			X
23	4	X	X	
	5			X

Note: Lot 1 in Block 80 and Lot 1 in Block 143 are both West Park property and will not require an acquisition or easement.

PRELIMINARY DESIGN "IN-PROGRESS" - JUNE, 2016

**REPLACEMENT OF BRIDGE S-32 ON C.R. 520
(RUMSON ROAD) over THE SHREWSBURY RIVER**

LEGEND

- PROPOSED PAVEMENT
- PROPOSED BRIDGE / MOVABLE
- PROPOSED RETAINING WALL
- PROPOSED PARKING PAVEMENT
- PROPOSED DRIVEWAY
- PROPOSED SIDEWALK
- CONCRETE
- WATER BODIES
- GRASS
- PROPOSED RIGHT-OF-WAY / PROPERTY
- EXISTING RIGHT-OF-WAY / PROPERTY

**REPLACEMENT OF BRIDGE S-32 ON C.R. 520
(RUMSON ROAD) over THE SHREWSBURY RIVER**